


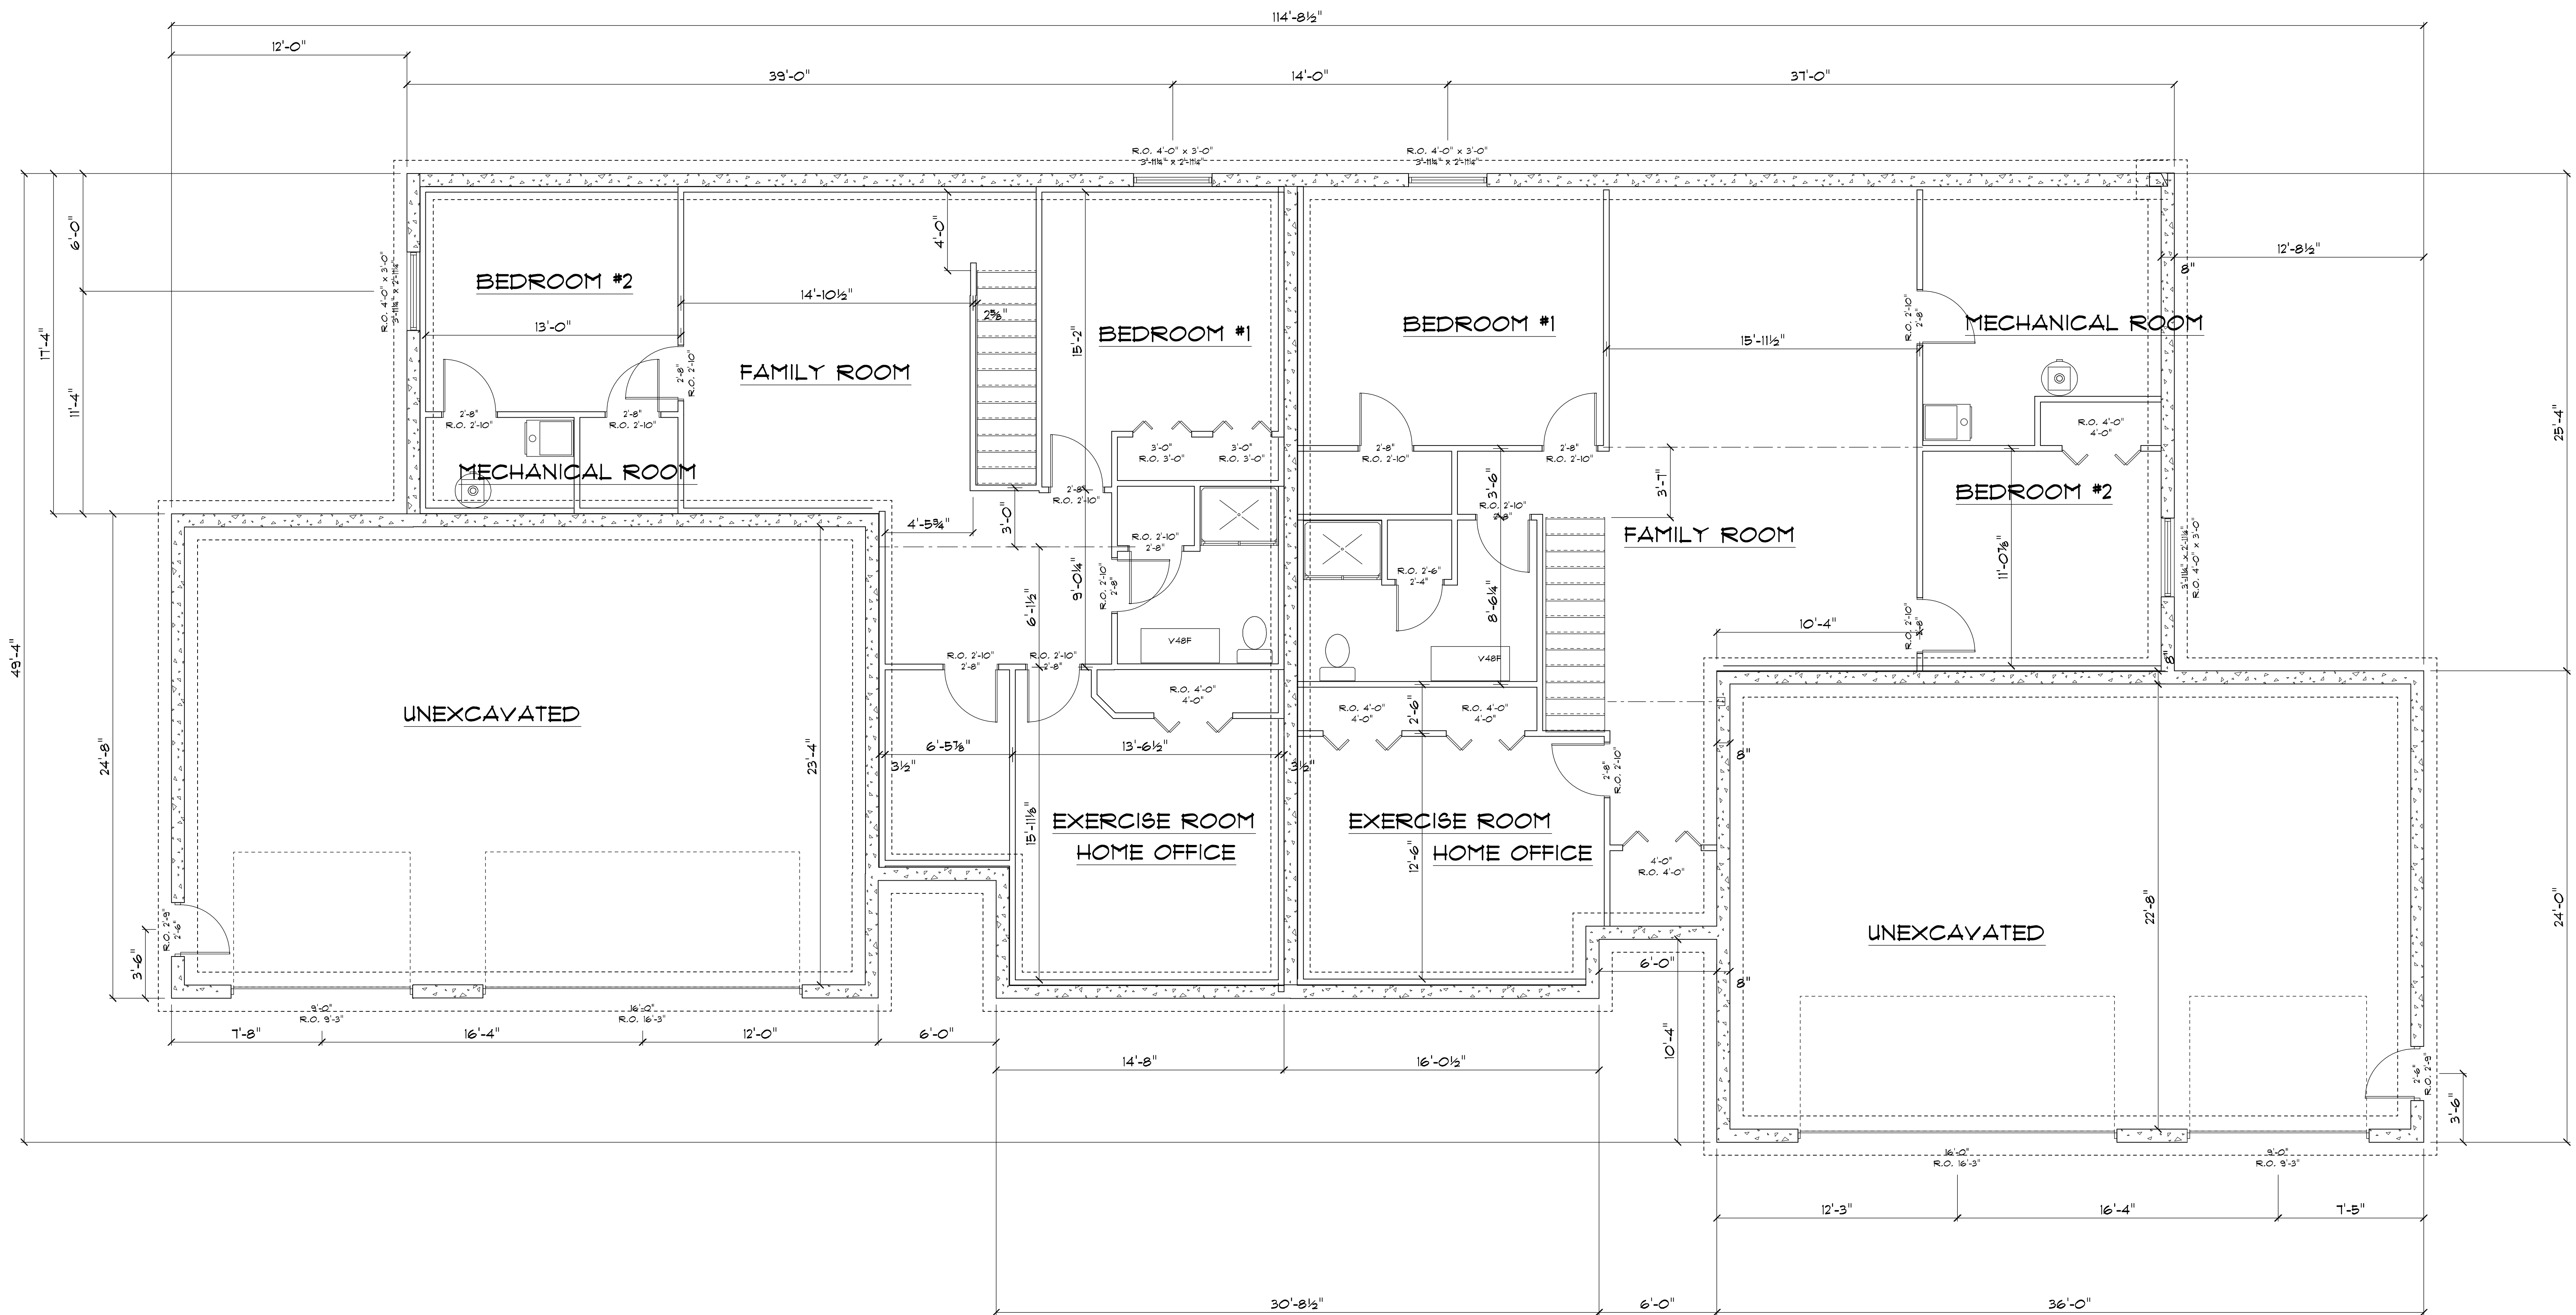

#1411 & 1413 Sharpstone Drive		
SCALE 1/4"=1'	APPROVED	DRAWN BY
DATE 9/18/08		REVISED
Sharpstone LLC		
Sexton Construction		DRAWING NUMBER