


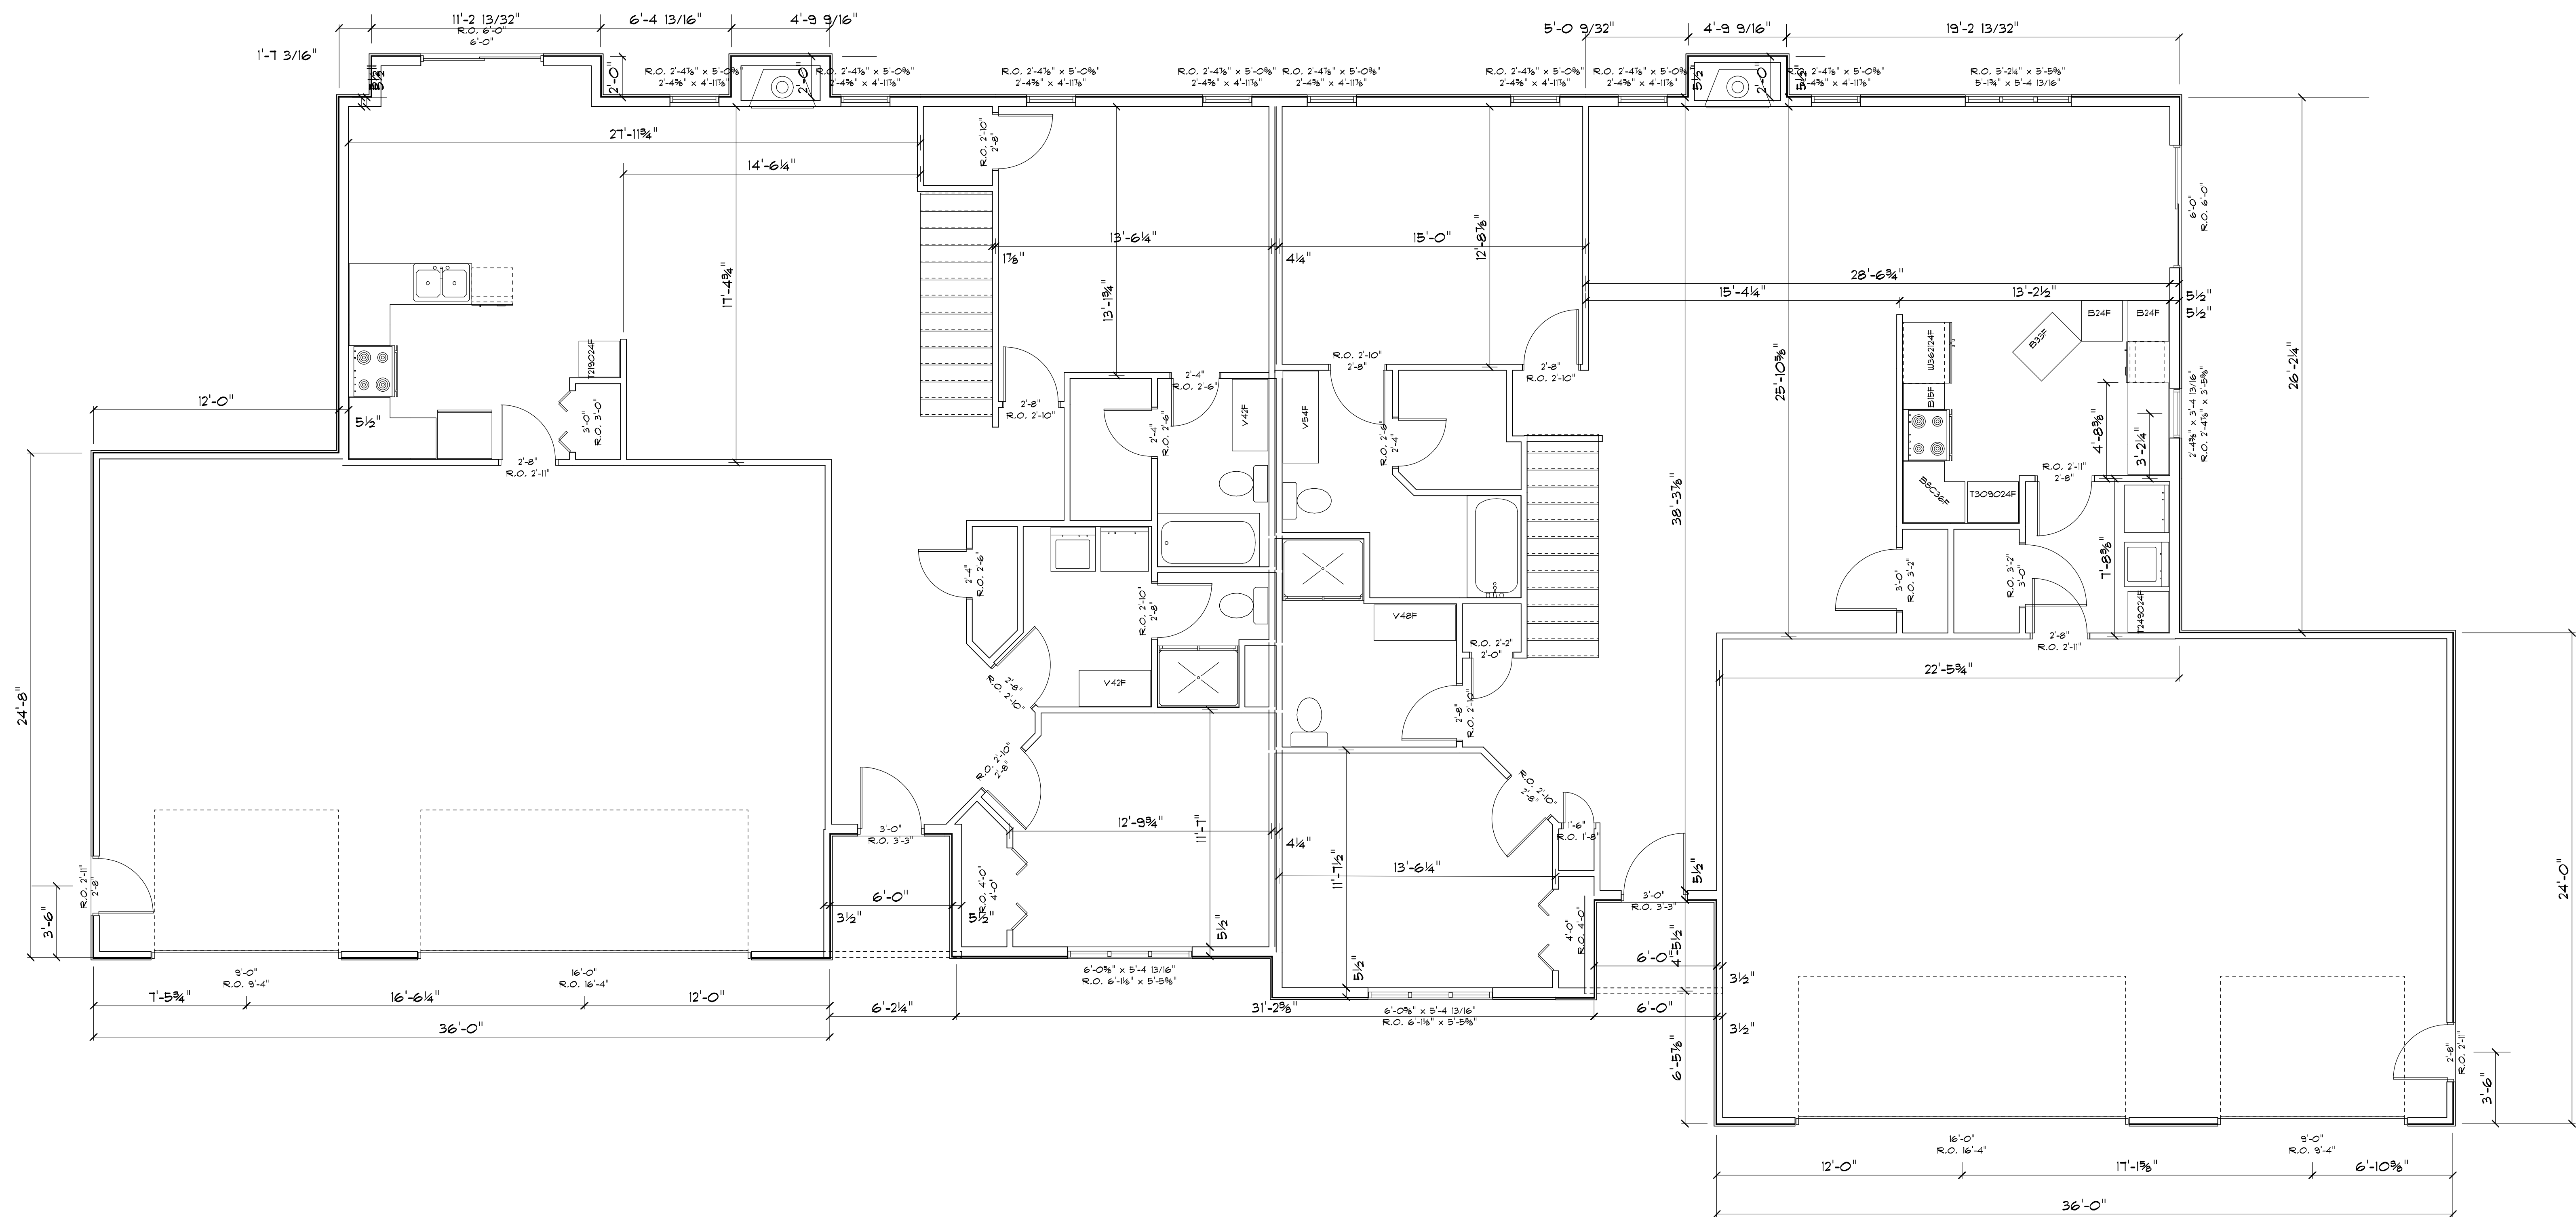

|                               |          |                |
|-------------------------------|----------|----------------|
| #1411 & 1413 Sharpstone Drive |          |                |
| SCALE 1/4"=1'                 | APPROVED | DRAWN BY       |
| DATE 9/18/08                  |          | REVISED        |
| Sharpstone LLC                |          |                |
| Sexton Construction           |          | DRAWING NUMBER |